


# Current Diversion Route- Closure C3

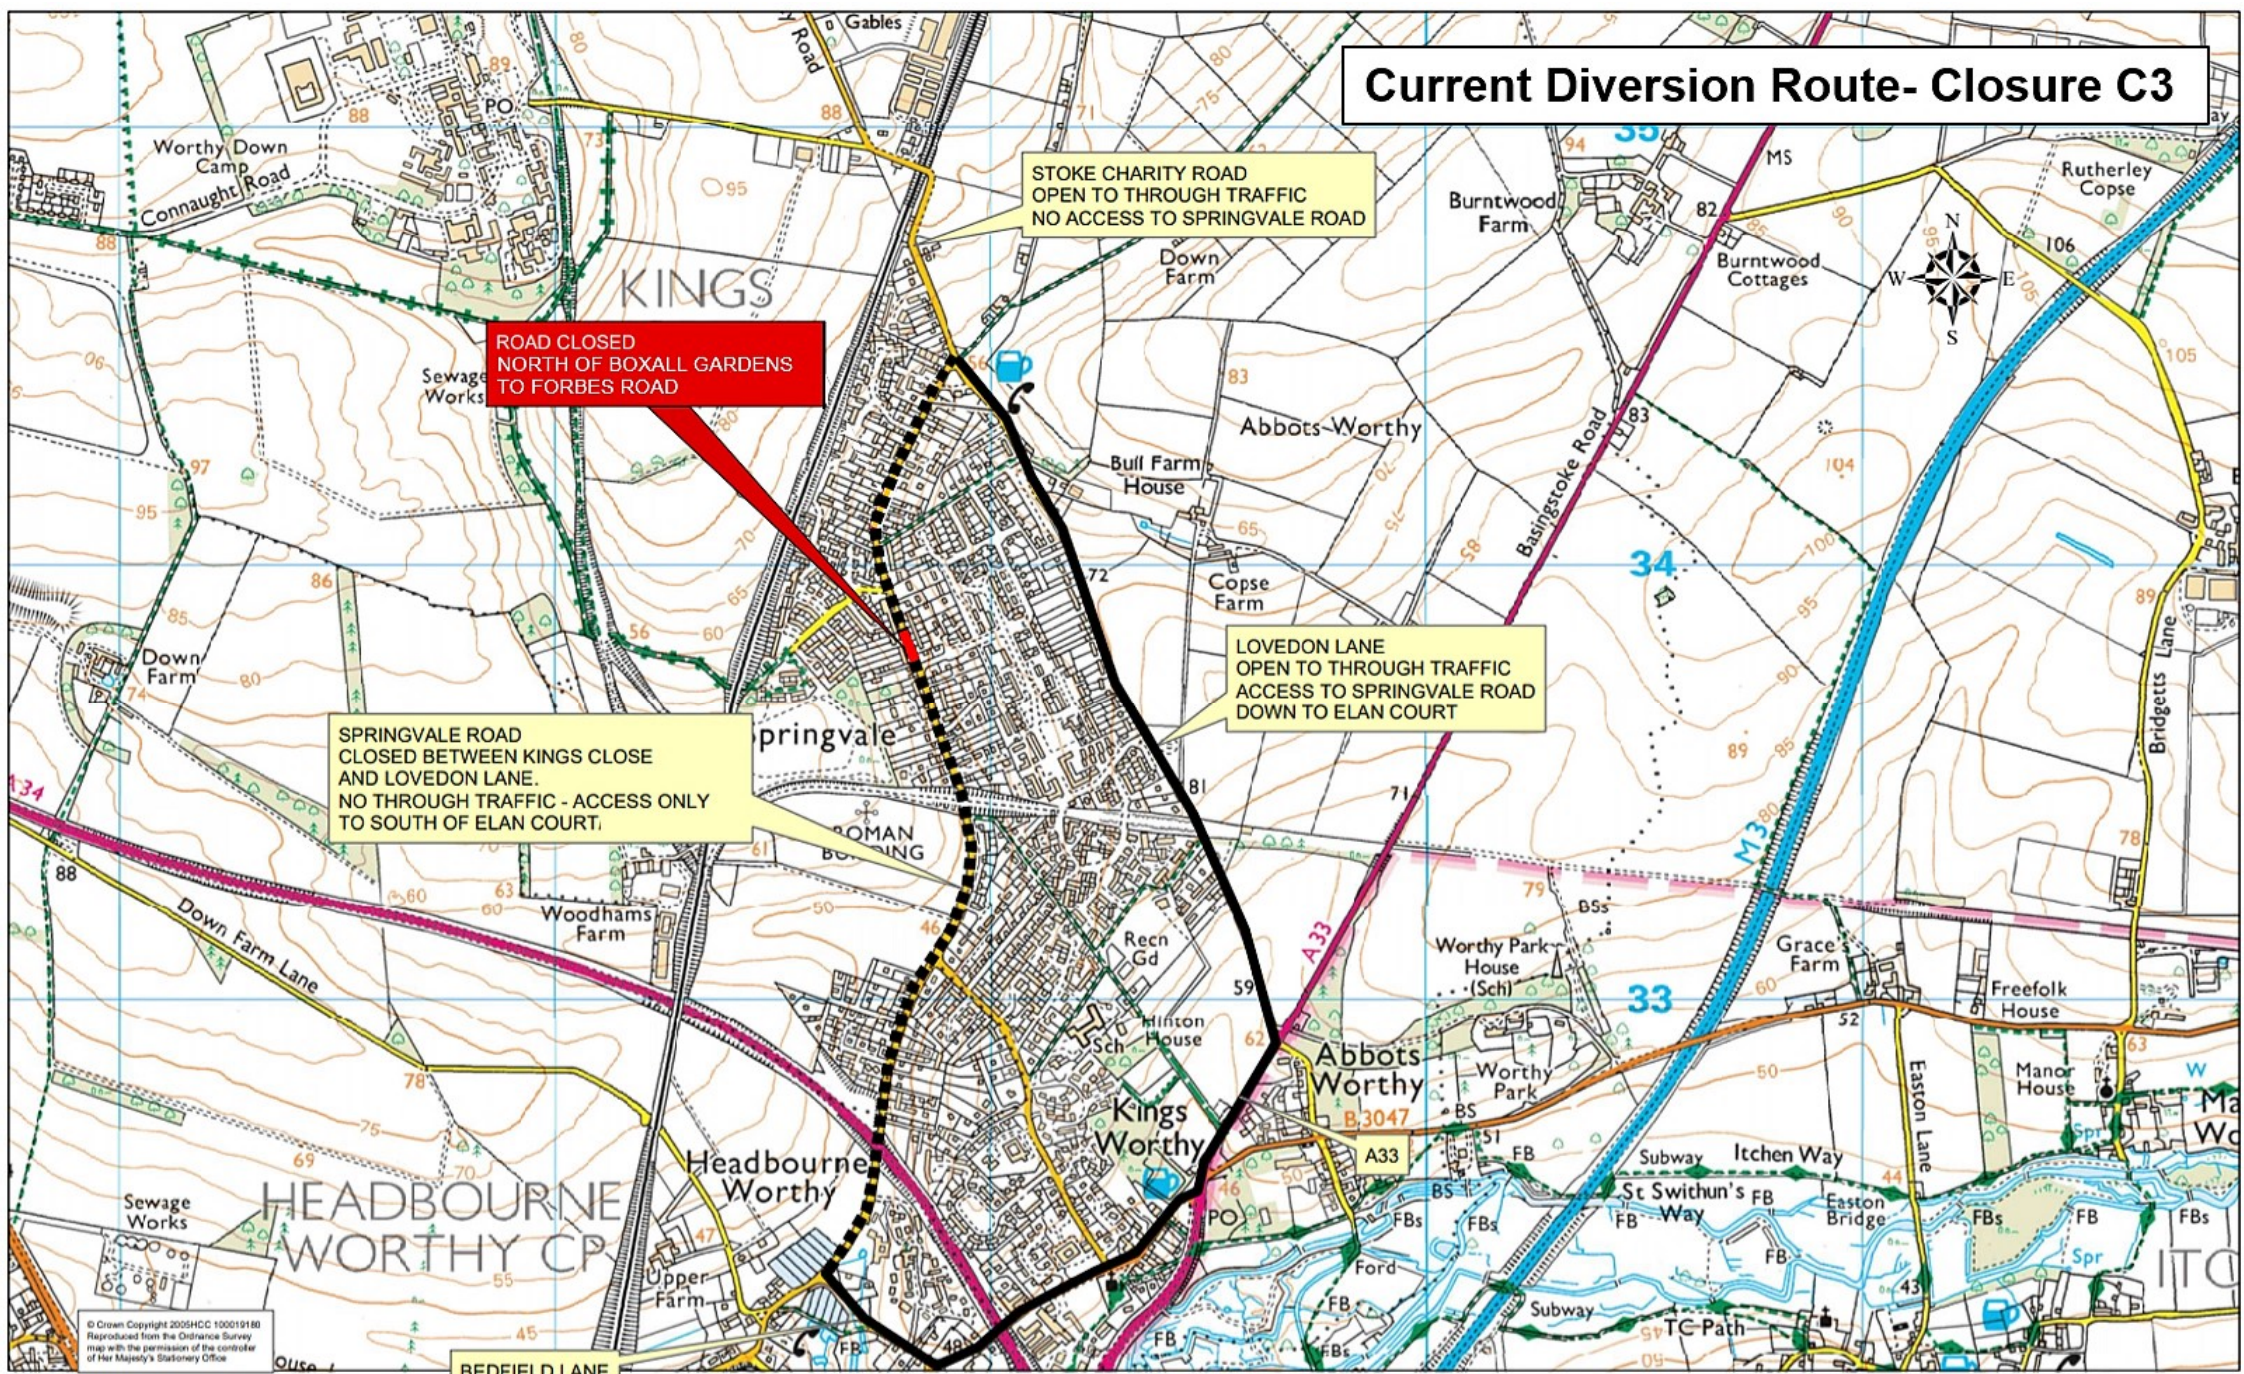

© Crown Copyright 2005HCC 100019180  
 Reproduced from the Ordnance Survey map with the permission of the controller of Her Majesty's Stationery Office

**Hampshire County Council**  
 STUART JARVIS BSc DipTP FCIHT MRTPI:  
 DIRECTOR OF ECONOMY, TRANSPORT & ENVIRONMENT

- EXTENT OF CLOSURE
- DIVERSION ROUTE
- DIVERSION ROUTE (ACCESS ONLY)

SCHEME NUMBER :- C.J008797.01		
SCHEME TITLE :- Springvale Road, Winchester		
Amendment	Date	Chk
Amendment	Date	Chk
Amendment	Date	Chk

DRAWING TITLE <b>DIVERSION ROUTE CLOSURE C3</b>	
DRG NO: EC/SVR/010	REV